



MODULAR OUTDOOR DOWN DISCHARGE ELECTRIC HEATER-ROOF TOP PACKAGE WITH COOLING, EVAPORATIVE COOLER INTAKE AND INTAKE HOOD

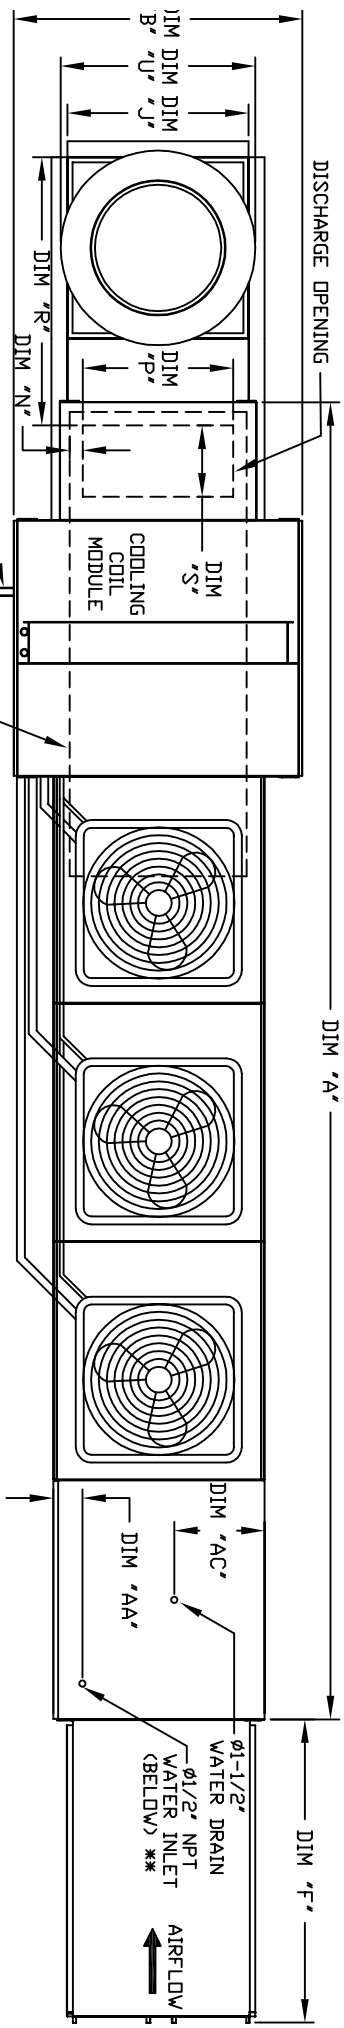

HECSAHCDRPT-4R-15
REV A2 06/15/2015

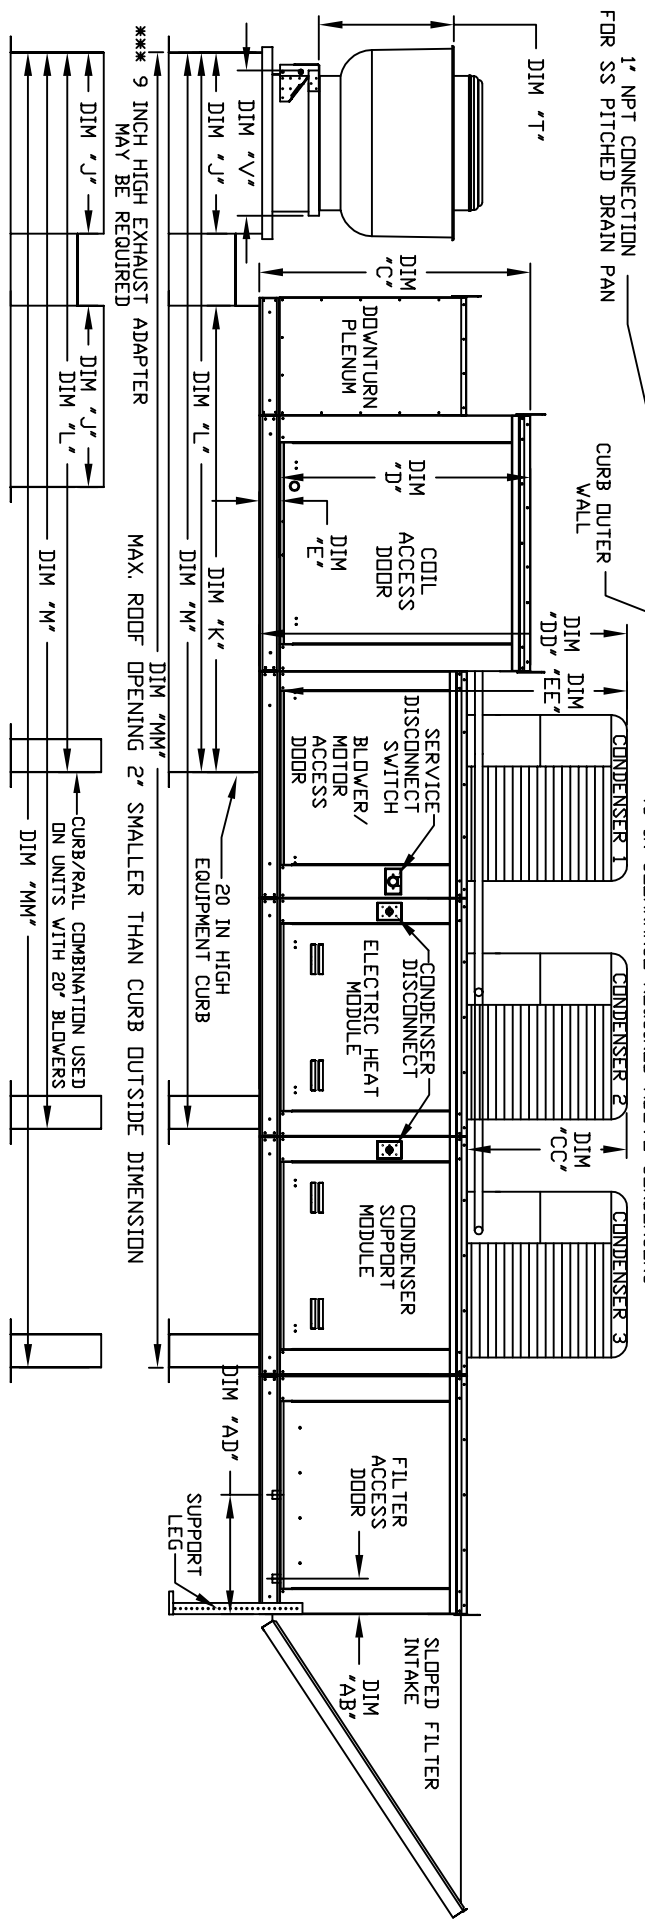

*** 9 INCH HIGH EXHAUST ADAPTER MAY BE REQUIRED

MAX. ROOF OPENING 2' SMALLER THAN CURB OUTSIDE DIMENSION

20 IN HIGH EQUIPMENT CURB

EXHAUST UNIT DIMENSIONS			
MODEL #	T	U	V ***
BDU2	14-1/2	22	19
BDU1	18-1/2	27-1/4	21
BDU3	21-1/2	30-1/4	21
BDU5	23	33-3/4	24-3/4
BDU6	23-1/2	33-3/8	28
BDU8	29-1/2	38-7/8	28
BDU4	30-5/8	43-3/8	33
BDU0	33-1/2	52-3/4	40

MODEL	UNIT DIMENSIONS													CURB/RAIL			DISCHARGE OPENING			WATER INLET DRAIN OPENING			INTAKE FILTER SIZE & QTY			MAX. FILTER VELOCITY	
