
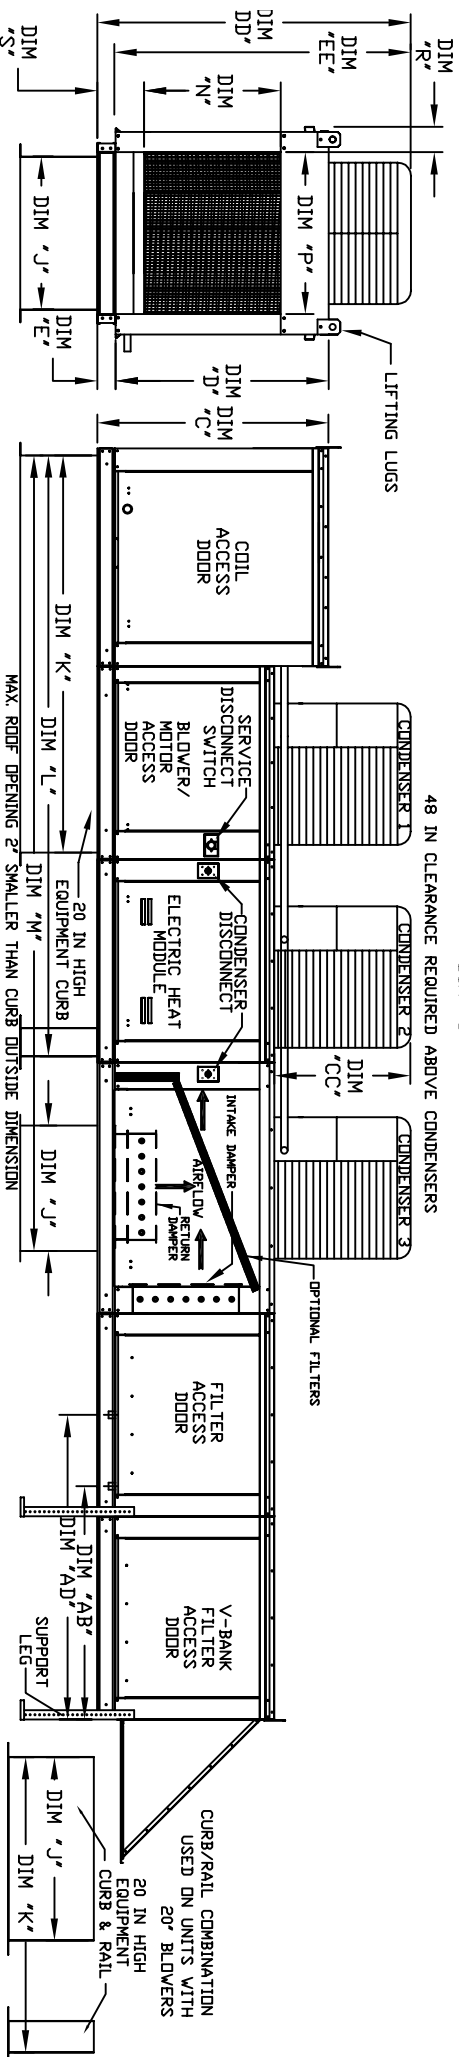


MODULAR OUTDOOR SIDE DISCHARGE ELECTRIC HEATER PACKAGED UNIT WITH COOLING, EVAPORATIVE COOLER INTAKE, V-BANK, MIXING BOX AND SCREEN INTAKE

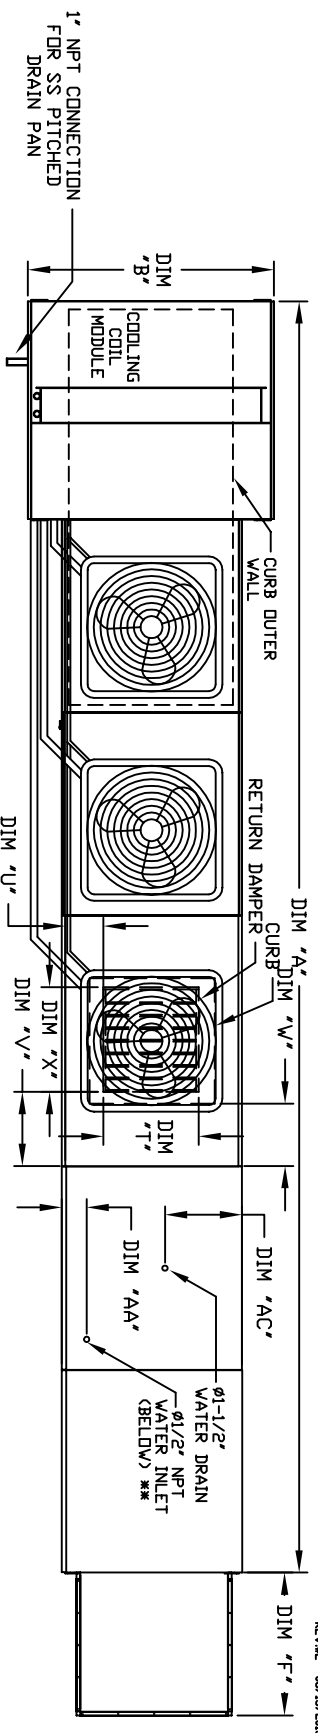

ALL DIMENSIONS ARE NOMINAL AND GIVEN IN INCHES.

MODEL	UNIT DIMENSIONS											CURB/RAIL											DISCHARGE OPENING											RETURN DAMPER OPENING											WATER INLET DRAIN OPENING											FILTER SIZE & QTY											MAX. FILTER VELOCITY	
	A	B	C	D	E	F	J	K	L	M	N	P	R	S	T	U	V	X	AA	AB	AC	CA	CB	CC	CD	CE	CF	CG	CH	CI	CJ	CK	CL	CM	CN	CO	CP	CQ	CR	CS	CT	CU	CV	CW	CX	CY	CA	CB	CC	CD	CE	CF	CG